
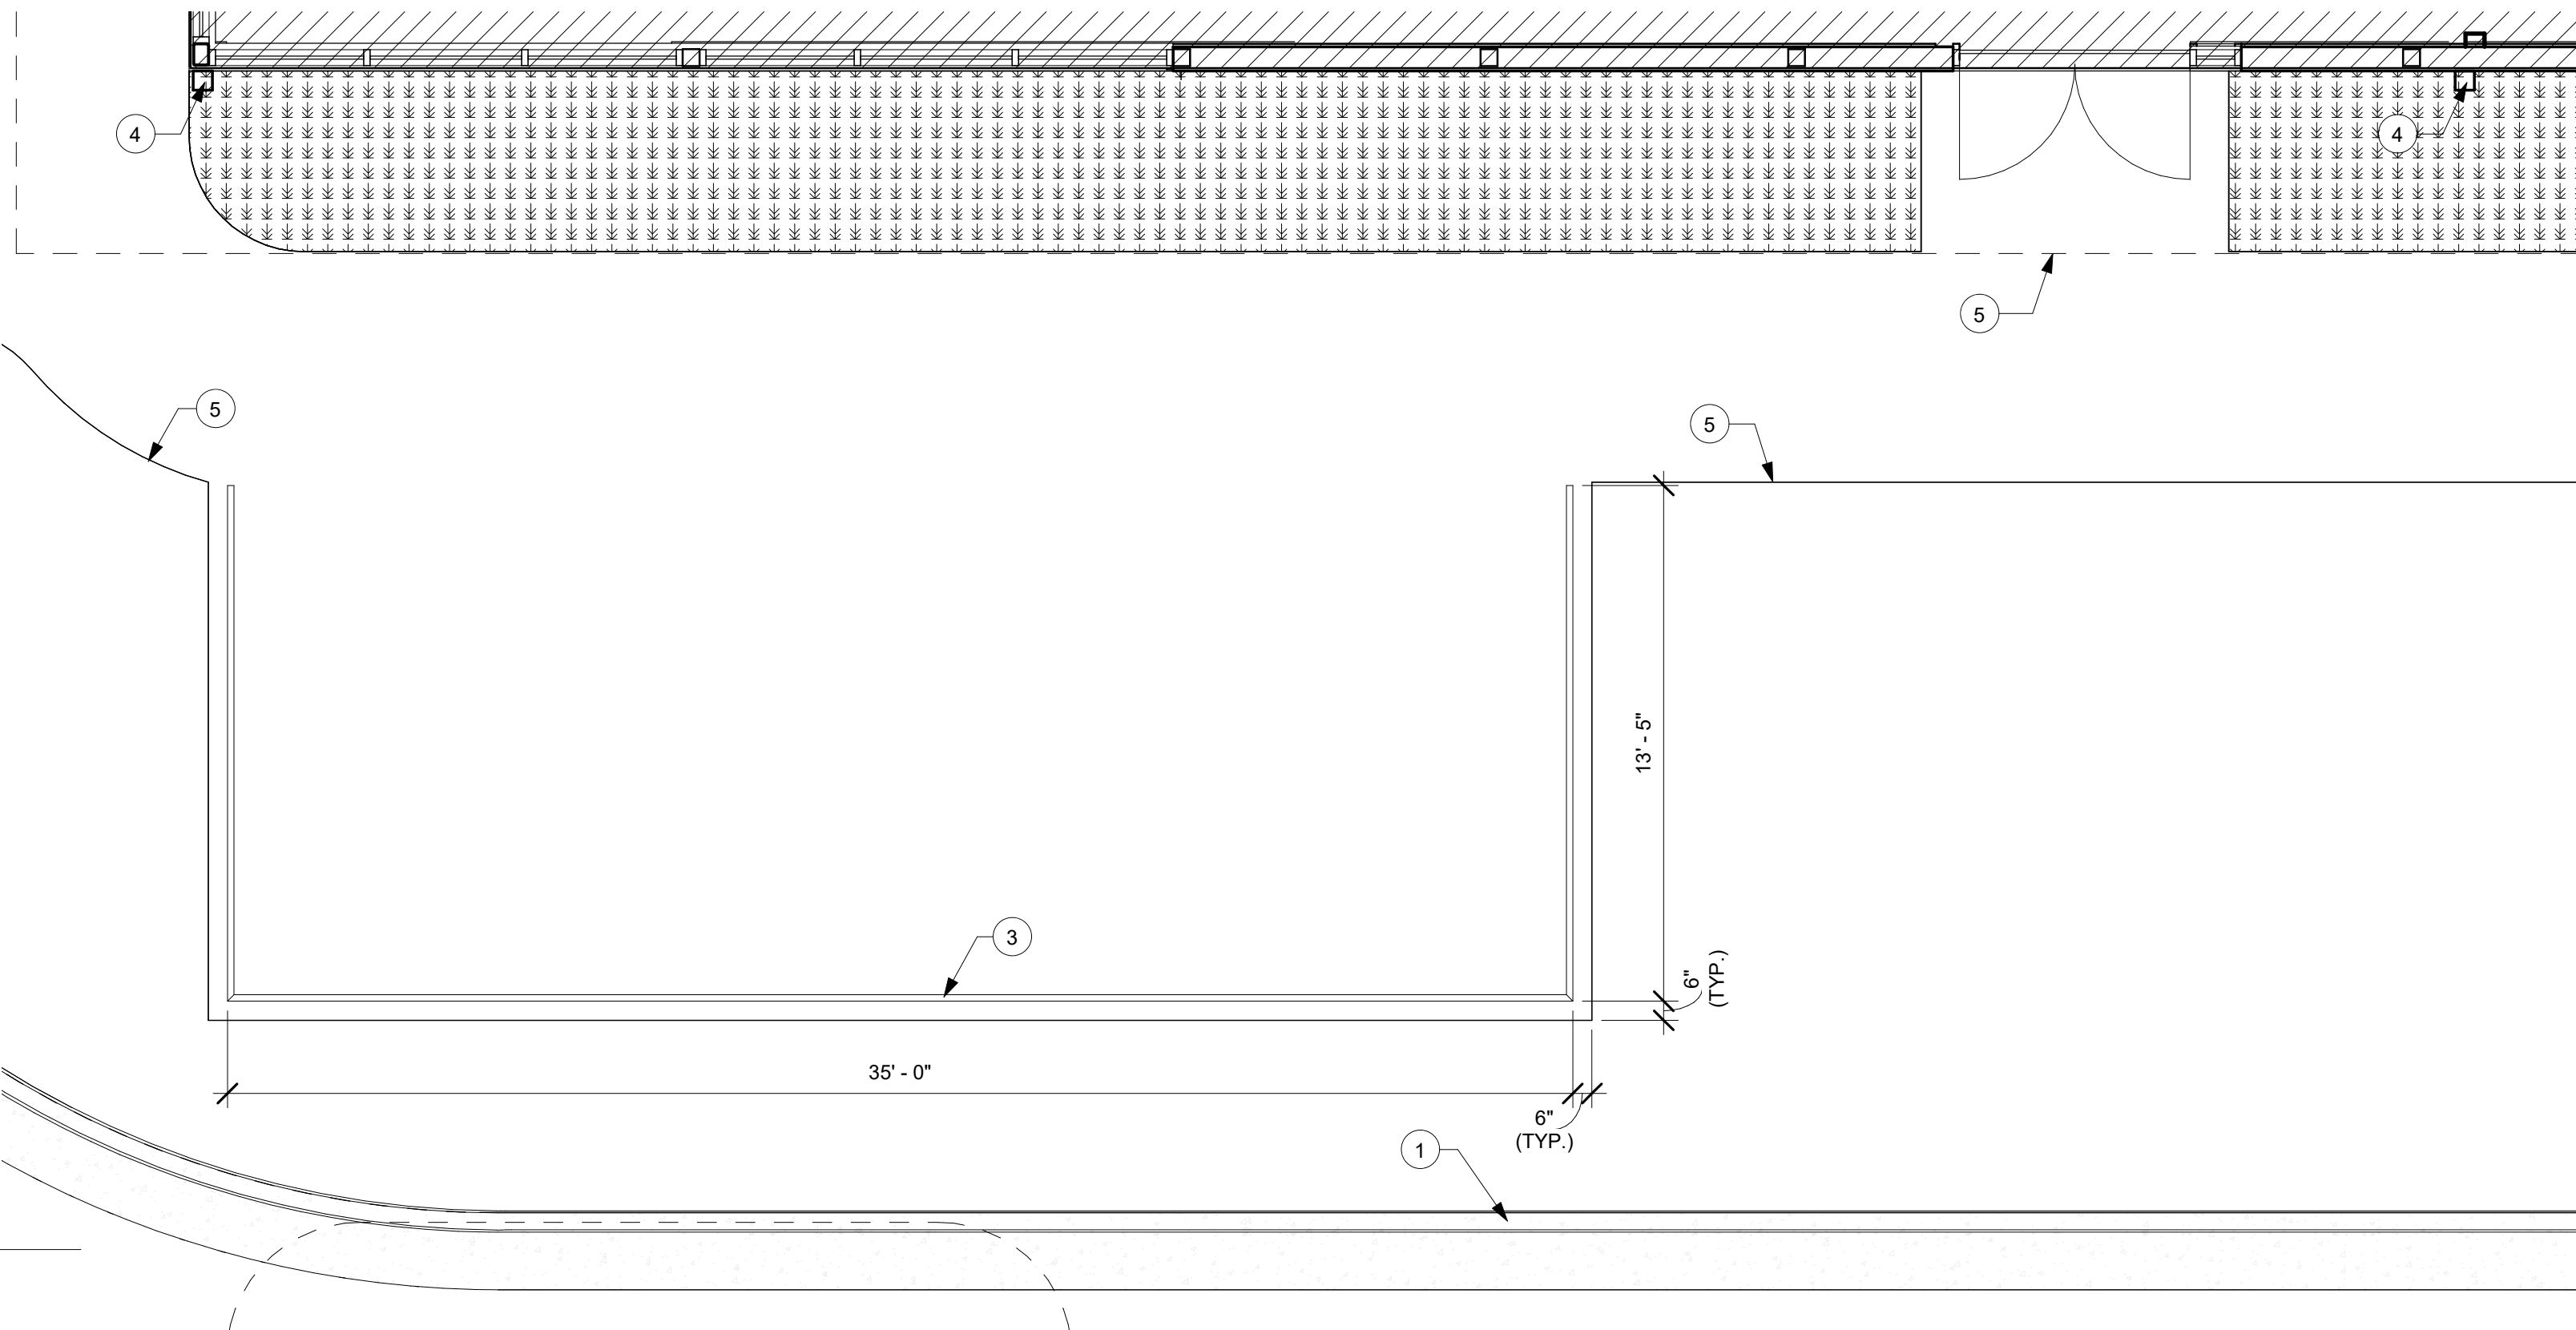
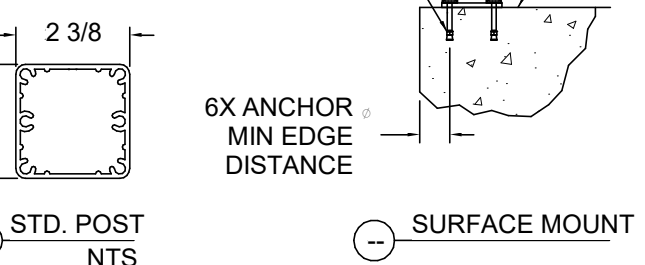
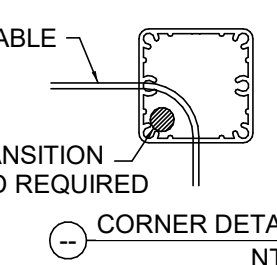
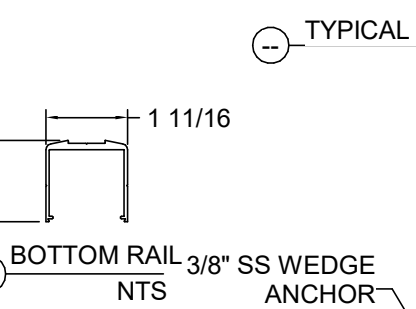
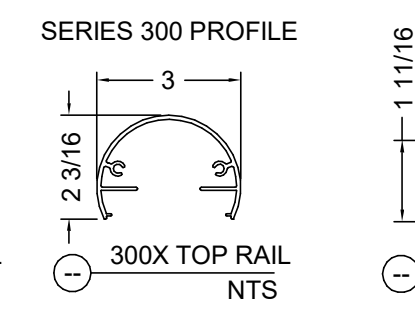
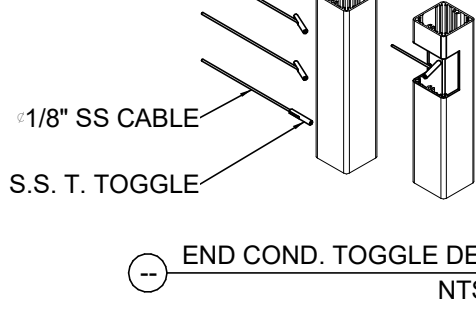
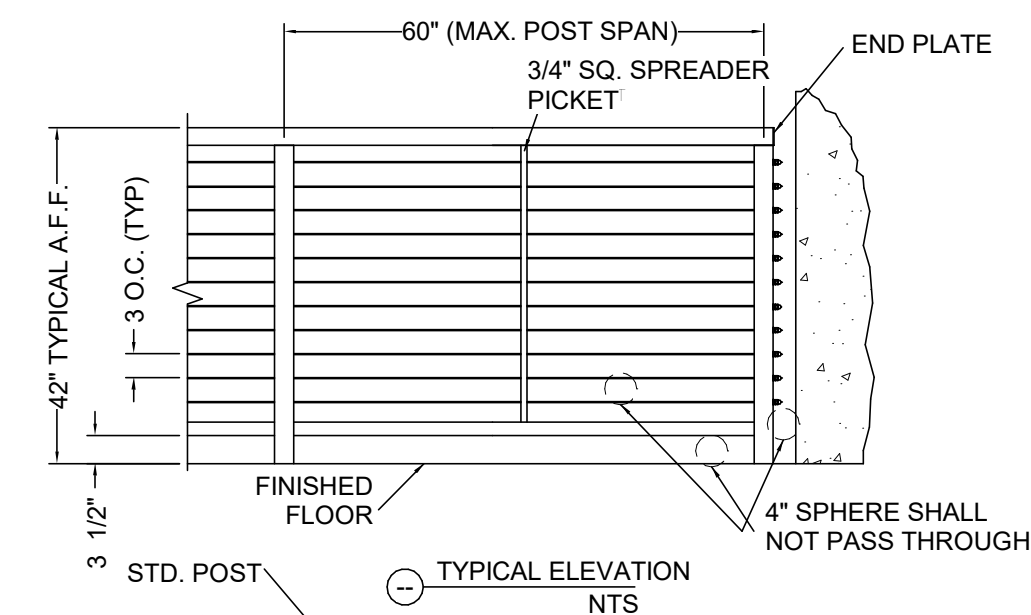
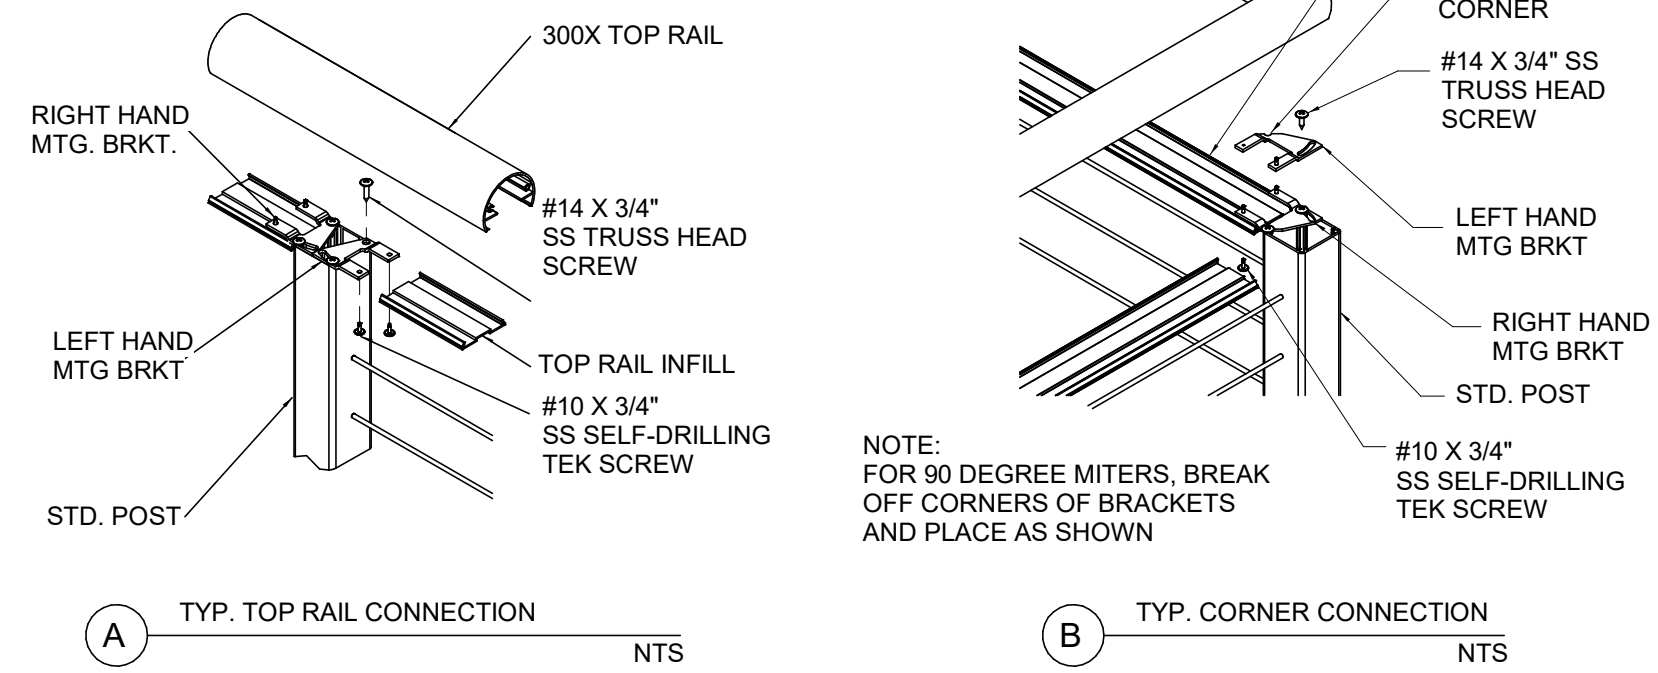
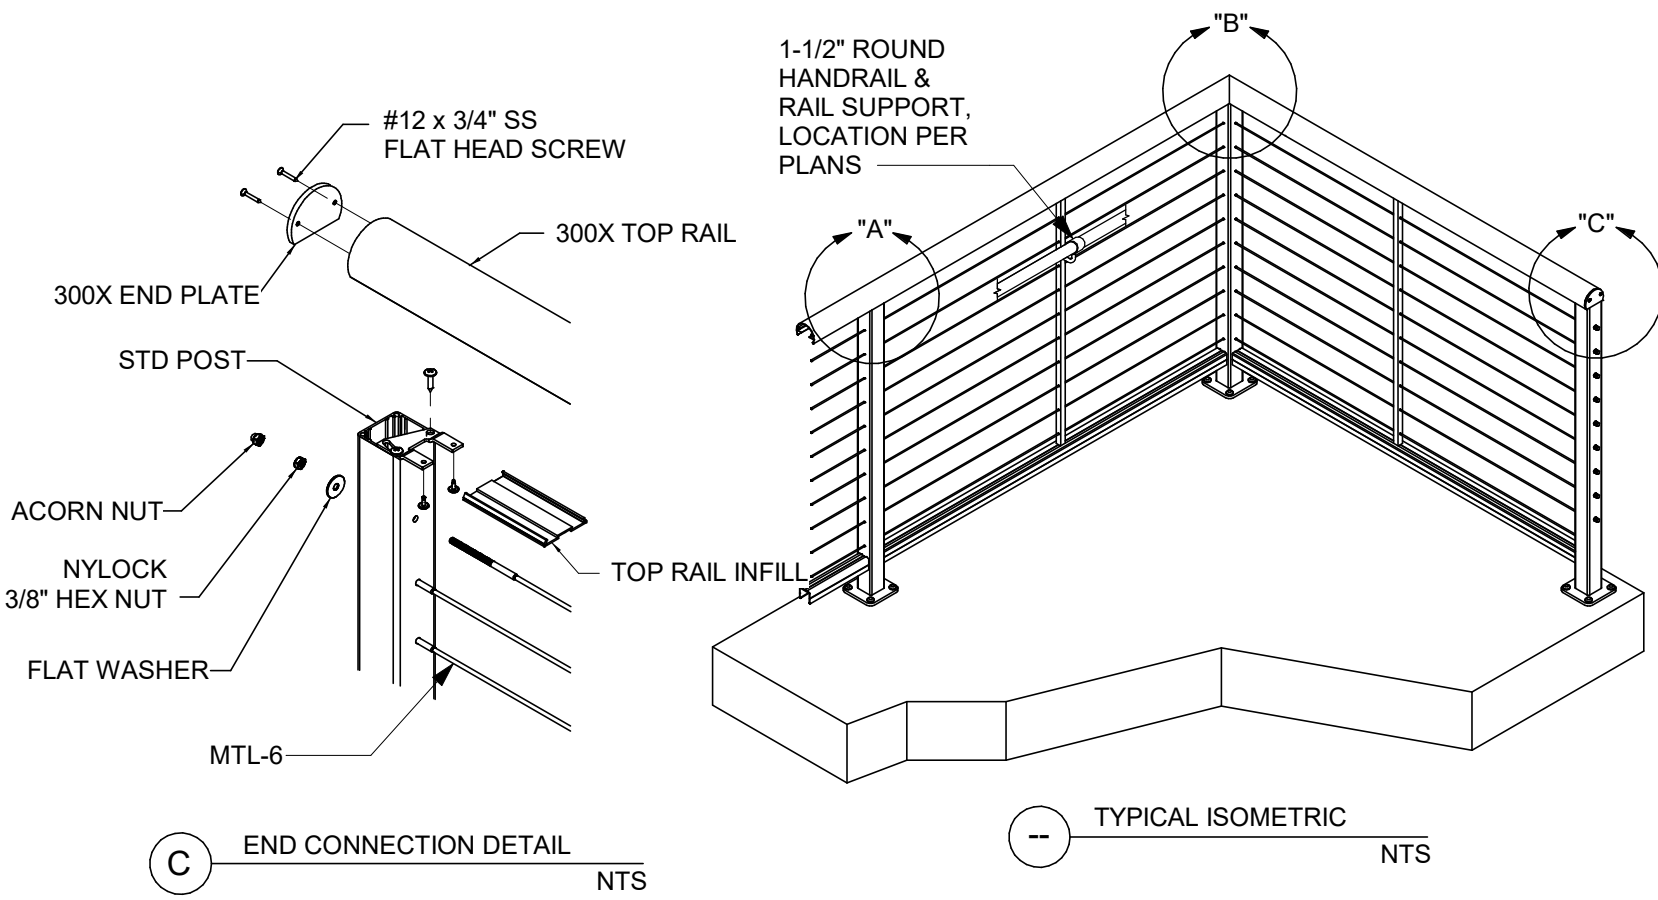
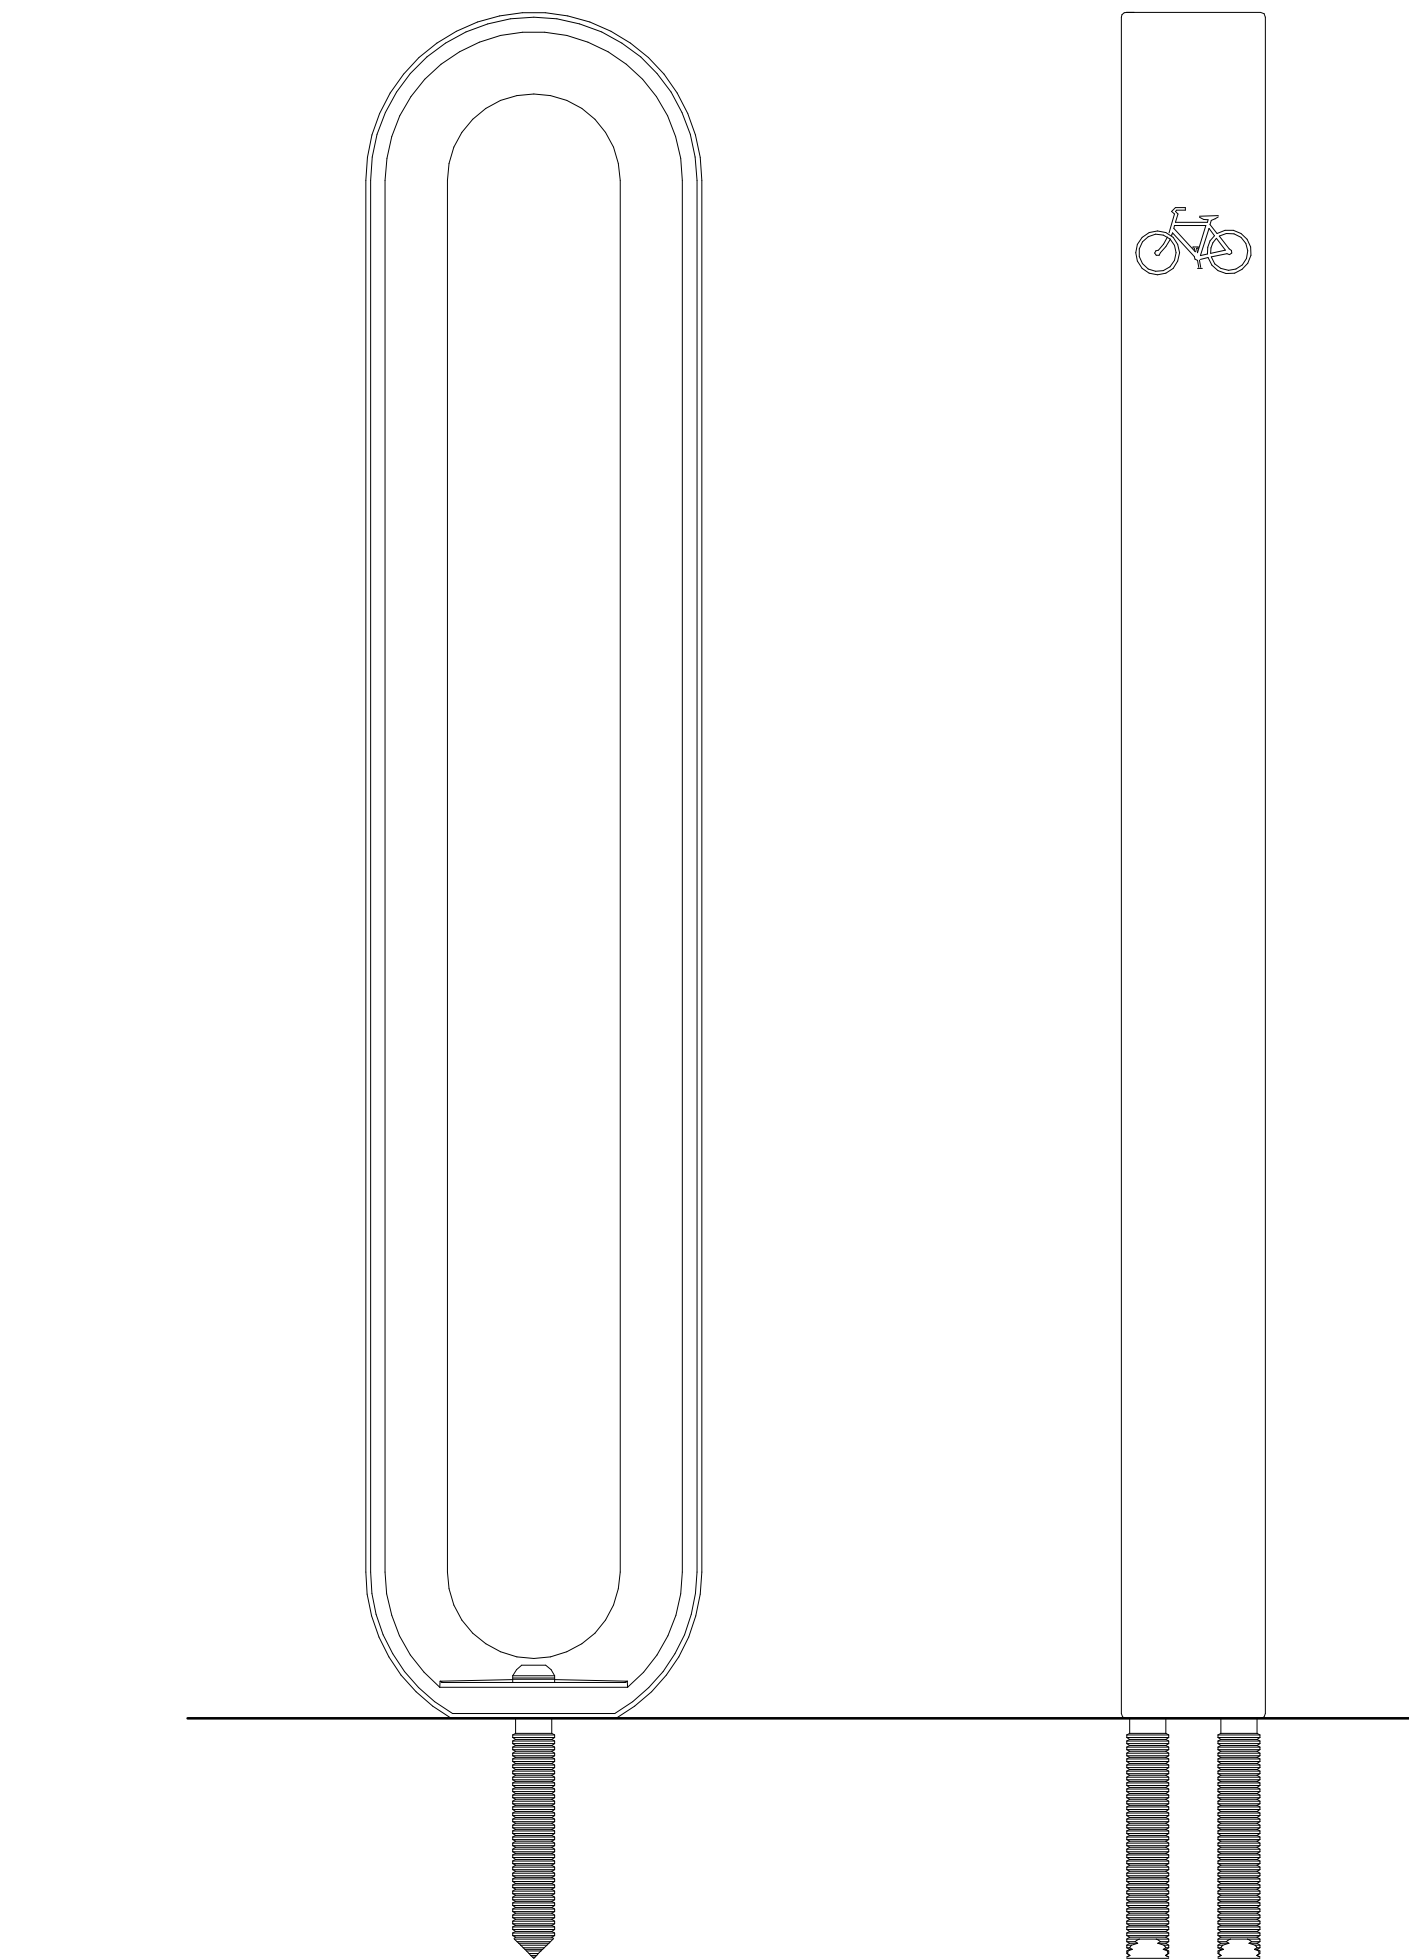


KEYED NOTES

- 6" HIGH CONCRETE CURB. SEE CIVIL PLANS.
- LIMITS OF CANOPY (ABOVE). SEE ROOF PLAN AND CANOPY DETAILS.
- PATIO RAILING. MAINTAIN 8" CLEAR BETWEEN EDGE OF CURB AND RAILING. VERIFY RAILING DIMENSIONS IN FIELD. SEE DETAILS ON THIS SHEET.
- CANOPY DOWNSPOUT. HOLD TIGHT TO STEEL COLUMN AND CONNECT TO UNDERGROUND STORM. TYPICAL. SIZE HORIZONTAL AND VERTICAL LEADERS PER RAINFALL RAIT. MINIMUM PER 2018 IPC. WHERE ALLOWABLE, PROVIDE 2 X 4 VERITCAL DOWNSPOUTS.
- EDGE OF SIDEWALK. COORDINATE WITH CIVIL.

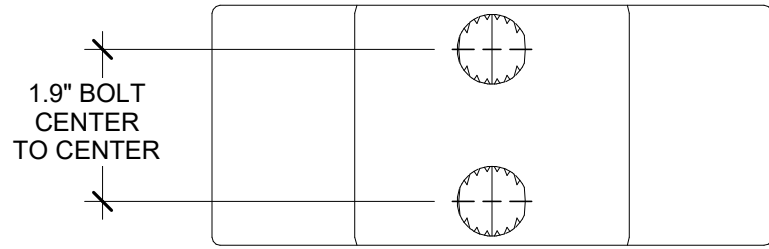

2 RAILING DETAILS

Scale: N.T.S.

REV.	DATE	DESCRIPTION

WHITSETT
6405 BURLINGTON RD
WHITSETT, NC 27377

PATIO DETAILS

	DATE
PERMIT	--/------
BID	--/------
CONSTRUCTION	--/------
RECORD	--/------

PROJECT MANAGER	DESIGNER
AK	DB

JOB NO.
2020379.16

A0006