

P. N. 407 M^c ROSTIE

Mrs. J. P. CROSSBY.

A. MAROON

W. Y. Davies
Residence

Hoskin
Residence


W. Y.

DAVIES

J. W. HOSKIN.

The NEW CHALFANT ROAD (60 ft wide) S 89° 33½ E 5308.60 ft

GILFORD

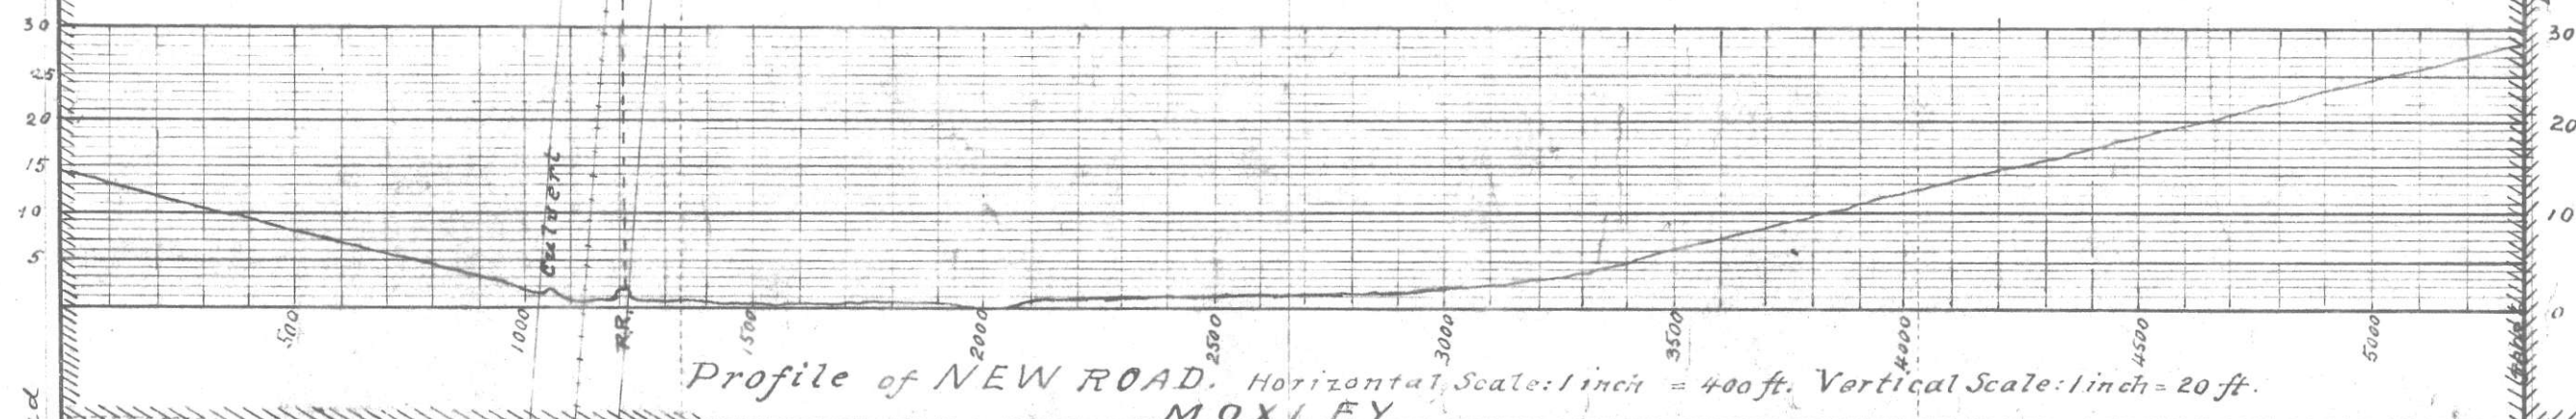

Sec 28
5 S. R. 33 E. M. D.

CROSSBY.

NEW CHALFANT ROAD,
its Rail-Road Crossing and
adjacent Property.

Situated between Sec's 21 and 28,
Tp. 5 S. R. 33E. M.D. M. in Mono County,
Calif.

Surveyed Aug. 7th and 8th 1914

Scale: 1 inch = 400 ft. Joseph Marker
County Surveyor.

□ Crosby Residence