




FORD  
GRAVEL  
COMPANY  
INC.  
755 O.R. 430  
M.C.R.

BECKSTOFFER  
RUSSIAN RIVER  
VINEYARDS  
1338 O.R. 530  
M.C.R.

439 O.R. 155  
M.C.R.

454 O.R. 157  
M.C.R.


RECORD OF SURVEY  
BEING A PORTION OF LOT 84  
OF THE YOKAYO RANCHO  
MENDOCINO COUNTY, CALIFORNIA  
MARCH 1998

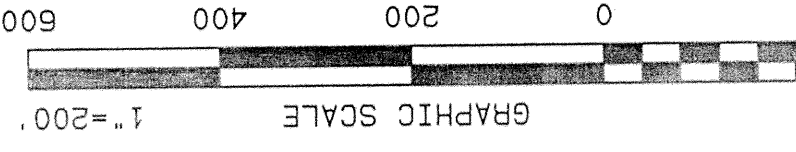

REFERENCES:

1. 755 O.R. 430, M.C.R.
2. 1338 O.R. 530, M.C.R.
3. 454 O.R. 157, M.C.R.
4. 439 O.R. 155, M.C.R.
5. M.C.2, DR.39, PG.66, M.C.R.

- LEGEND
- SET 5/8" REBAR TAGGED L.S.4518
  - FOUND MONUMENT AS DESCRIBED
  - ▲ FOUND 1/2" PIPE WITH PLASTIC PLUG, L.S.3089
  - ( ) RECORD DATA PER REFERENCE
  - ① SEE CORRESPONDING CORNER NOTE.
- ① RECORD DATA PER REFERENCE
- PER MAP CASE 2, DRAWER 39, PAGE 66, M.C.R.
- FOUND 1/2" PIPE WITH PLASTIC PLUG, L.S.3089
- FOUND MONUMENT AS DESCRIBED
- SET 5/8" REBAR TAGGED L.S.4518
- BASIS OF BEARINGS
- SOLAR OBSERVATION TAKEN AT "K-1"

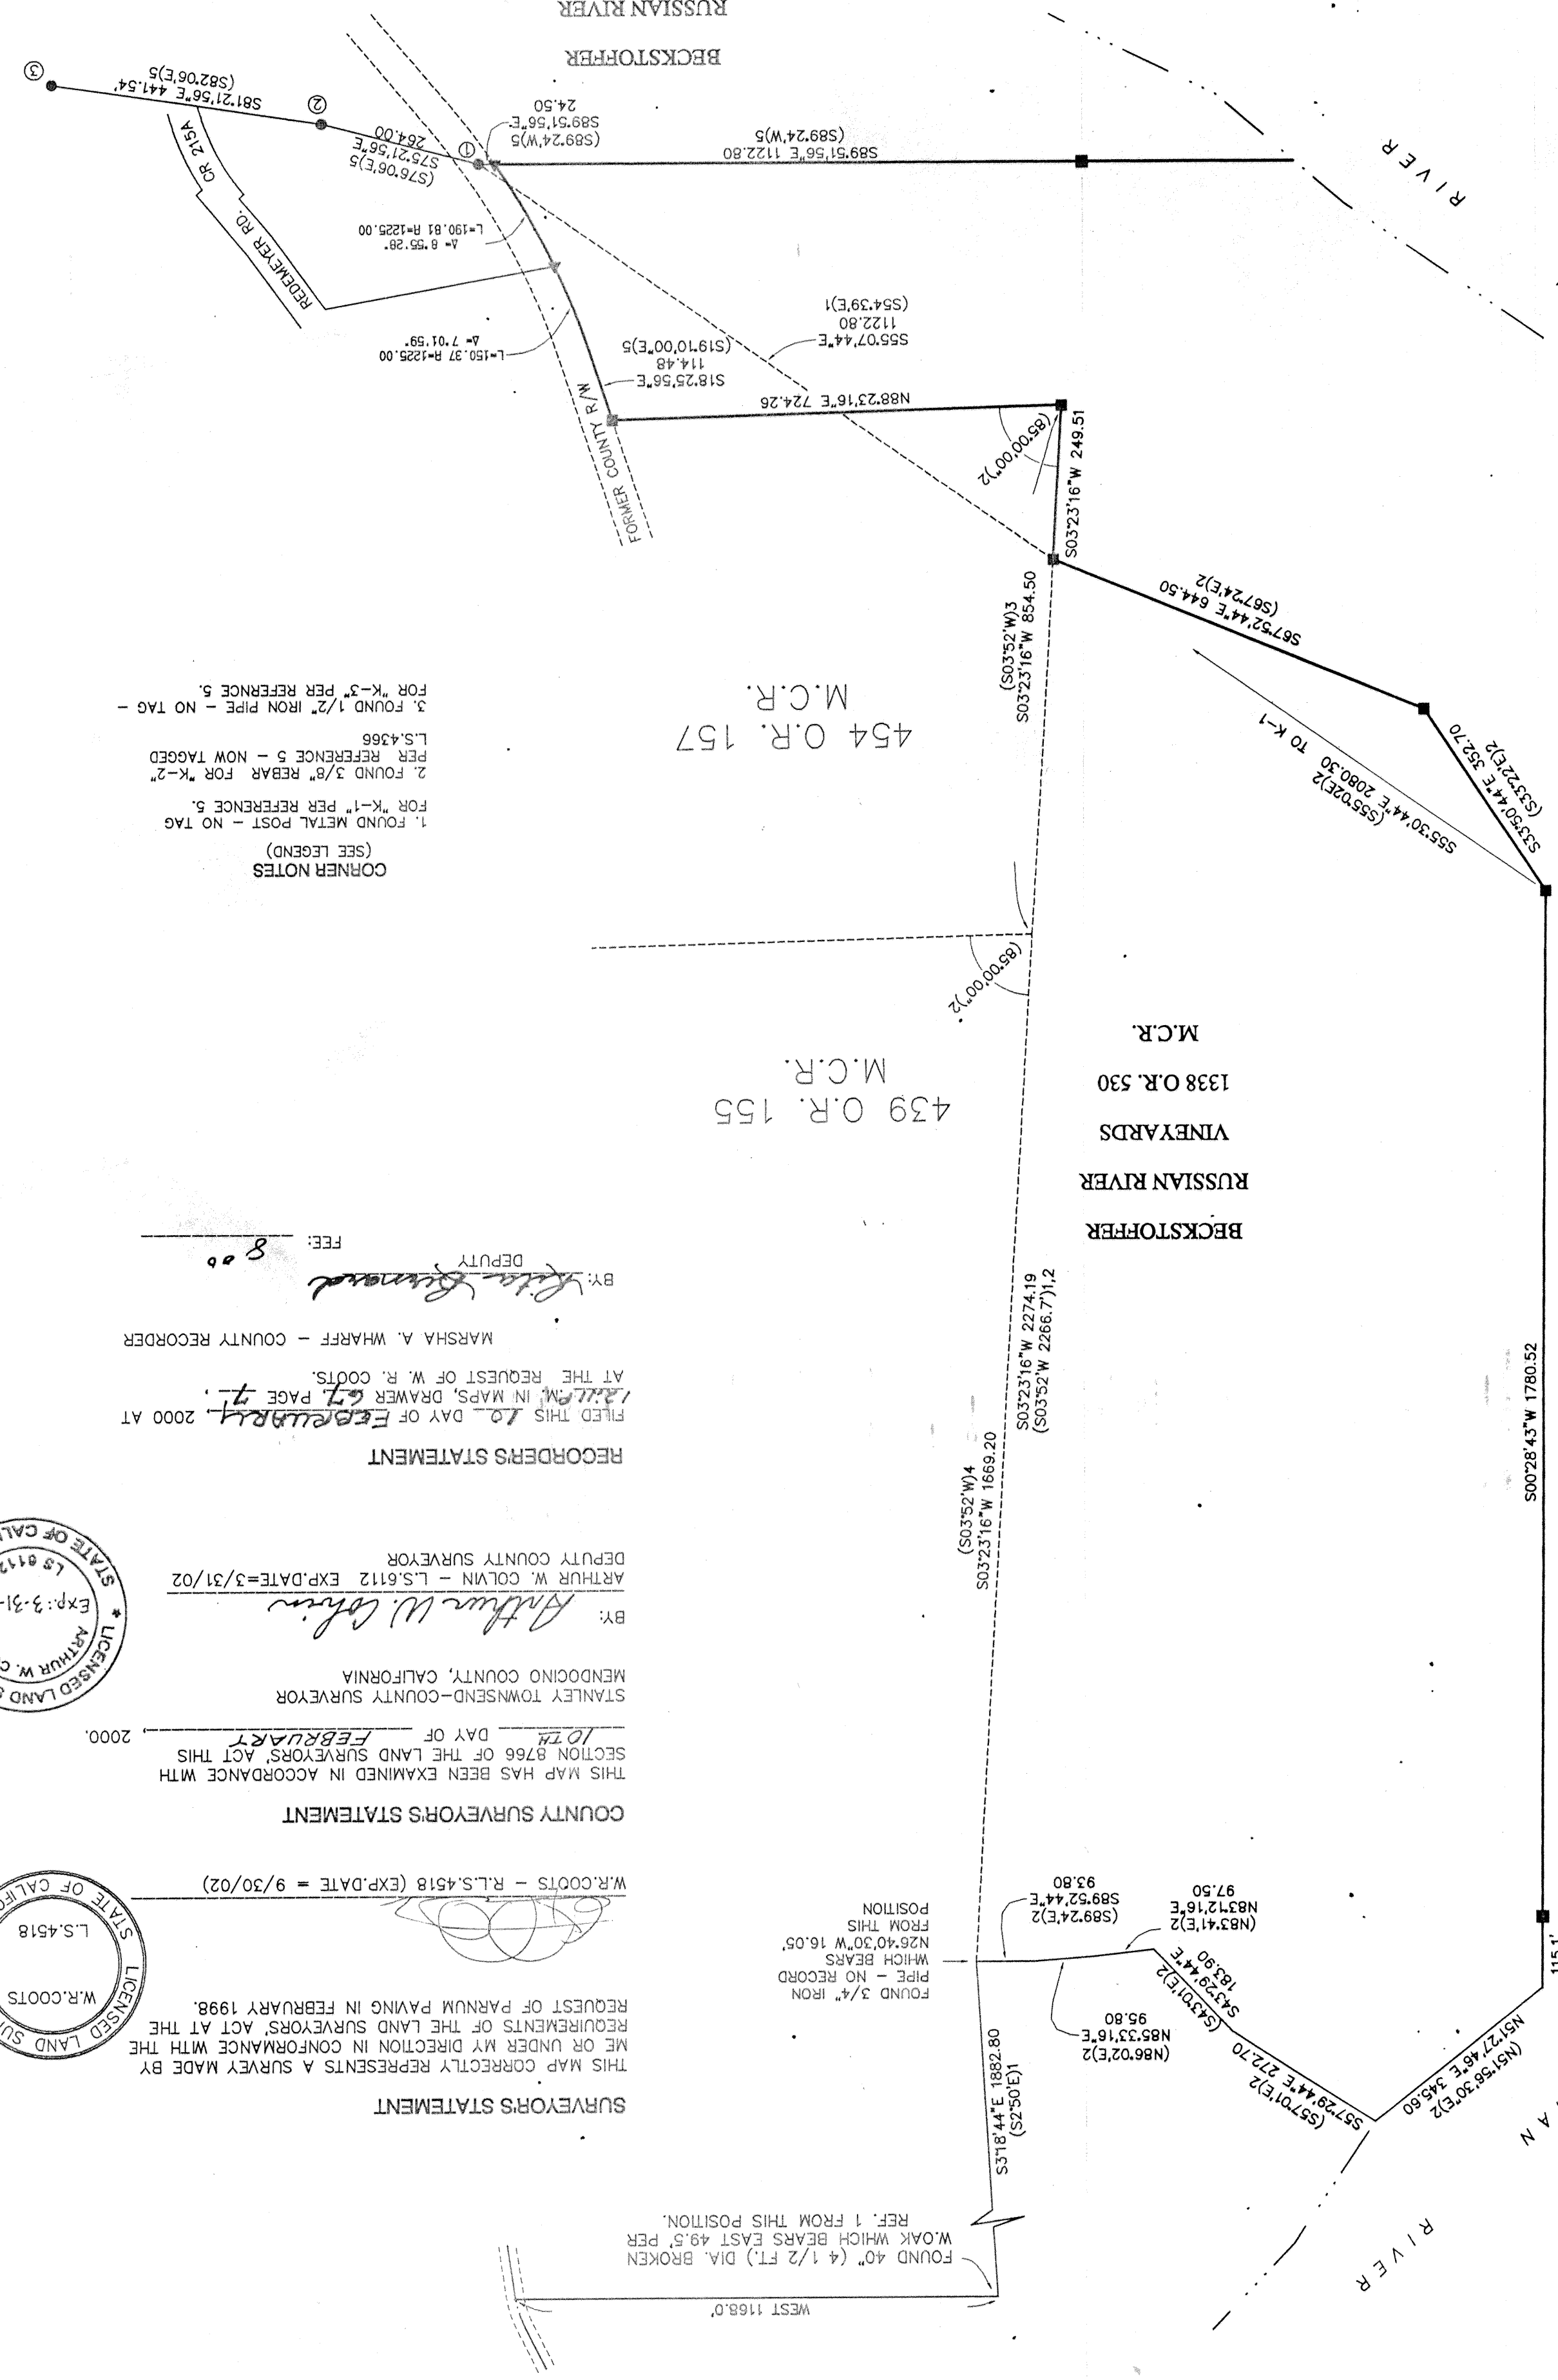

CORNER NOTES  
(SEE LEGEND)

1. FOUND METAL POST - NO TAG FOR "K-1" PER REFERENCE 5.
2. FOUND 3/8" REBAR FOR "K-2" PER REFERENCE 5 - NOW TAGGED L.S.4366
3. FOUND 1/2" IRON PIPE - NO TAG FOR "K-3" PER REFERENCE 5.

RECORDERS STATEMENT

FILED THIS 10 DAY OF FEBRUARY, 2000 AT  
COUNTY CLERK'S OFFICE, MENDOCINO COUNTY, CALIFORNIA

AT THE REQUEST OF W. R. COOTS.

MARSHA A. WHARFF - COUNTY RECORDER

BY: *Arthur W. Cohn* DEPUTY

FEE: \$8.00

COUNTY SURVEYOR'S STATEMENT

THIS MAP HAS BEEN EXAMINED IN ACCORDANCE WITH SECTION 8766 OF THE LAND SURVEYORS' ACT THIS DAY OF FEBRUARY, 2000.

STANLEY TOWNSEND-COUNTY SURVEYOR  
MENDOCINO COUNTY, CALIFORNIA

BY: *Arthur W. Cohn*  
ARTHUR W. COHN - L.S.6112 EXP. DATE=3/31/02  
DEPUTY COUNTY SURVEYOR

SURVEYOR'S STATEMENT

THIS MAP CORRECTLY REPRESENTS A SURVEY MADE BY ME OR UNDER MY DIRECTION IN CONFORMANCE WITH THE REQUIREMENTS OF THE LAND SURVEYORS' ACT AT THE REQUEST OF PARVUM PAVING IN FEBRUARY 1998.

W.R. COOTS - L.S.4518 (EXP. DATE = 9/30/02)

