

SUTTER CREST ESTATES

FINAL SUBDIVISION MAP

BEING A PORTION OF SECTIONS 5 & 8, T.6N., R.11E., M.D.M.
CITY OF SUTTER CREEK, AMADOR COUNTY, CALIFORNIA
TOMA & ANDERSON - LICENSED LAND SURVEYORS - JACKSON, CA


SCALE: 1" = 50'

SEE SHEET 6

JUNE, 1987

SHEET 7 OF 9 SHEETS

5-S-81

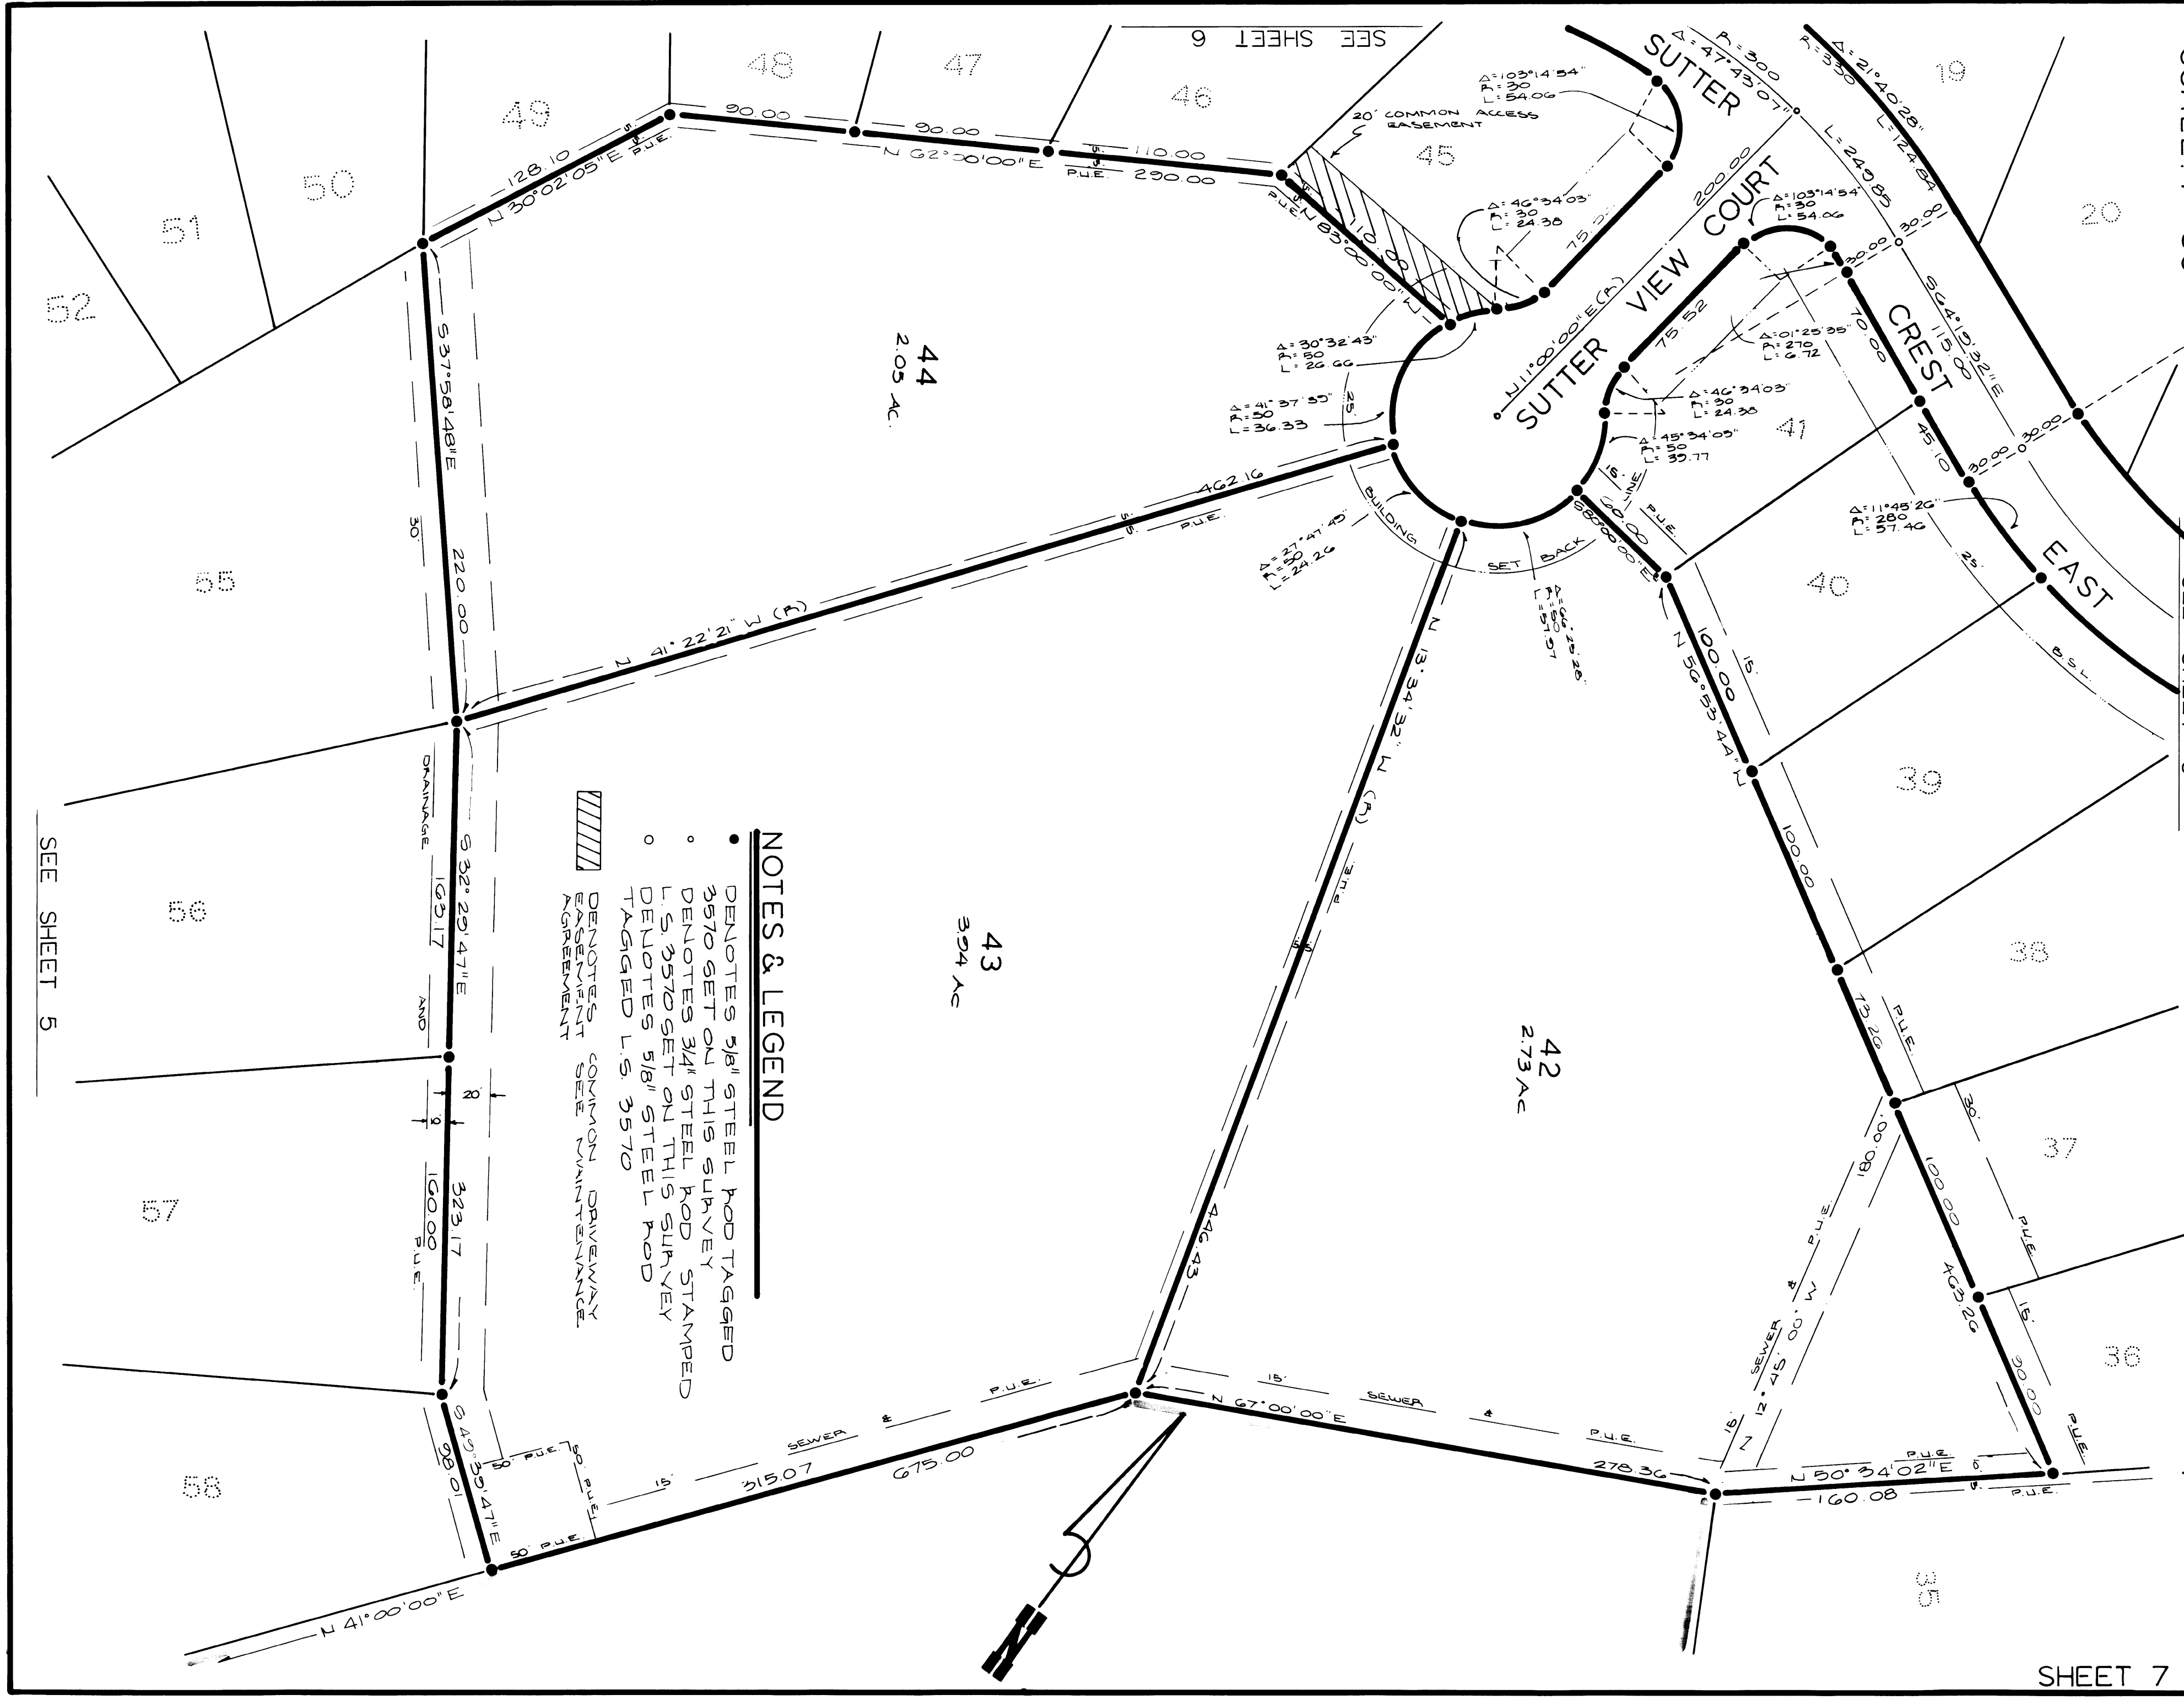

NOTES & LEGEND

- DENOTES 5/8" STEEL ROD TAGGED 3570 SET ON THIS SURVEY
- DENOTES 3/4" STEEL ROD STAMPED L.S. 3570 SET ON THIS SURVEY
- DENOTES 5/8" STEEL ROD TAGGED L.S. 3570
- ▨ DENOTES COMMON DRIVEWAY/EASEMENT SEE MAINTENANCE AGREEMENT

SEE SHEET 5

SEE SHEET 6