



Pro 5 Weed Barrier



DeWitt Pro 5 Weed Barrier is a woven, needle-punched polypropylene fabric for commercial grade weed control. Specified by leading architects, the fabric is designed to allow air, water, and nutrients through. The fabric will not rot or mildew, and is formulated to resist uv degradation.

| Property | Test Method | Unit | Minimum Average Roll Value |
|-----------------------|-------------|---------------------|---|
| Woven Material | | | Polypropylene |
| Fiber Backing | | | Polyester |
| Color | | | Black with Gold Stripe every 12" |
| Construction Weave | | | 15 x 10 or 10 x 15 |
| Weight | ASTM D 5261 | OZ/SY | 5.0 Scrim 2.8 Cap 2.2 |
| Grab Tensile Strength | ASTM D 4632 | LBS | Warp 80 Weft 65 |
| Grab Elongation | ASTM D 4632 | % | Warp 15 Weft 15 |
| Trapezoid Tear | ASTM D 4533 | LBS | Warp 35 Weft 30 |
| Puncture | ASTM D 6241 | LBS | 300 |
| Water Permeability | ASTM D 4491 | GAL/MIN/SF | 10 |
| Ultraviolet Exposure | ASTM D 4355 | % Strength Retained | >70% after 2500 Hrs Carbon Arc Exposure |


Date: 12/13/16. This data sheet supersedes all previously issued data. The above properties are typical averages.

THIS INFORMATION RELATES ONLY TO THE SPECIFIC MATERIAL DESIGNATED AND MAY NOT BE VALID FOR SUCH MATERIAL USED IN COMBINATION WITH ANY OTHER MATERIALS OR IN ANY PROCESS. SUCH INFORMATION IS TO THE BEST OF OUR KNOWLEDGE AND BELIEF. ACCURATE AND RELIABLE AS THE DATE COMPILED. HOWEVER, NO REPRESENTATION, WARRANTY OR GUARANTEE IS MADE AS TO ITS ACCURACY, RELIABILITY OR COMPLETENESS. IT IS THE USER'S RESPONSIBILITY TO SATISFY HIMSELF AS TO THE SUITABILITY AND COMPLETENESS OF SUCH INFORMATION FOR HIS OWN PARTICULAR USE. WE DO NOT ACCEPT LIABILITY FOR ANY LOSS OR DAMAGE THAT MAY OCCUR FROM THE USE OF THIS INFORMATION NOR DO WE OFFER ANY WARRANTY AGAINST PATENT INFRINGEMENT.

905 South Kingshighway Sikeston, MO 63801
www.dewittcompany.com
573.472.0048 phone / 800.888.9669 / 573.471.6715 fax

6 WEED BARRIER

NTS

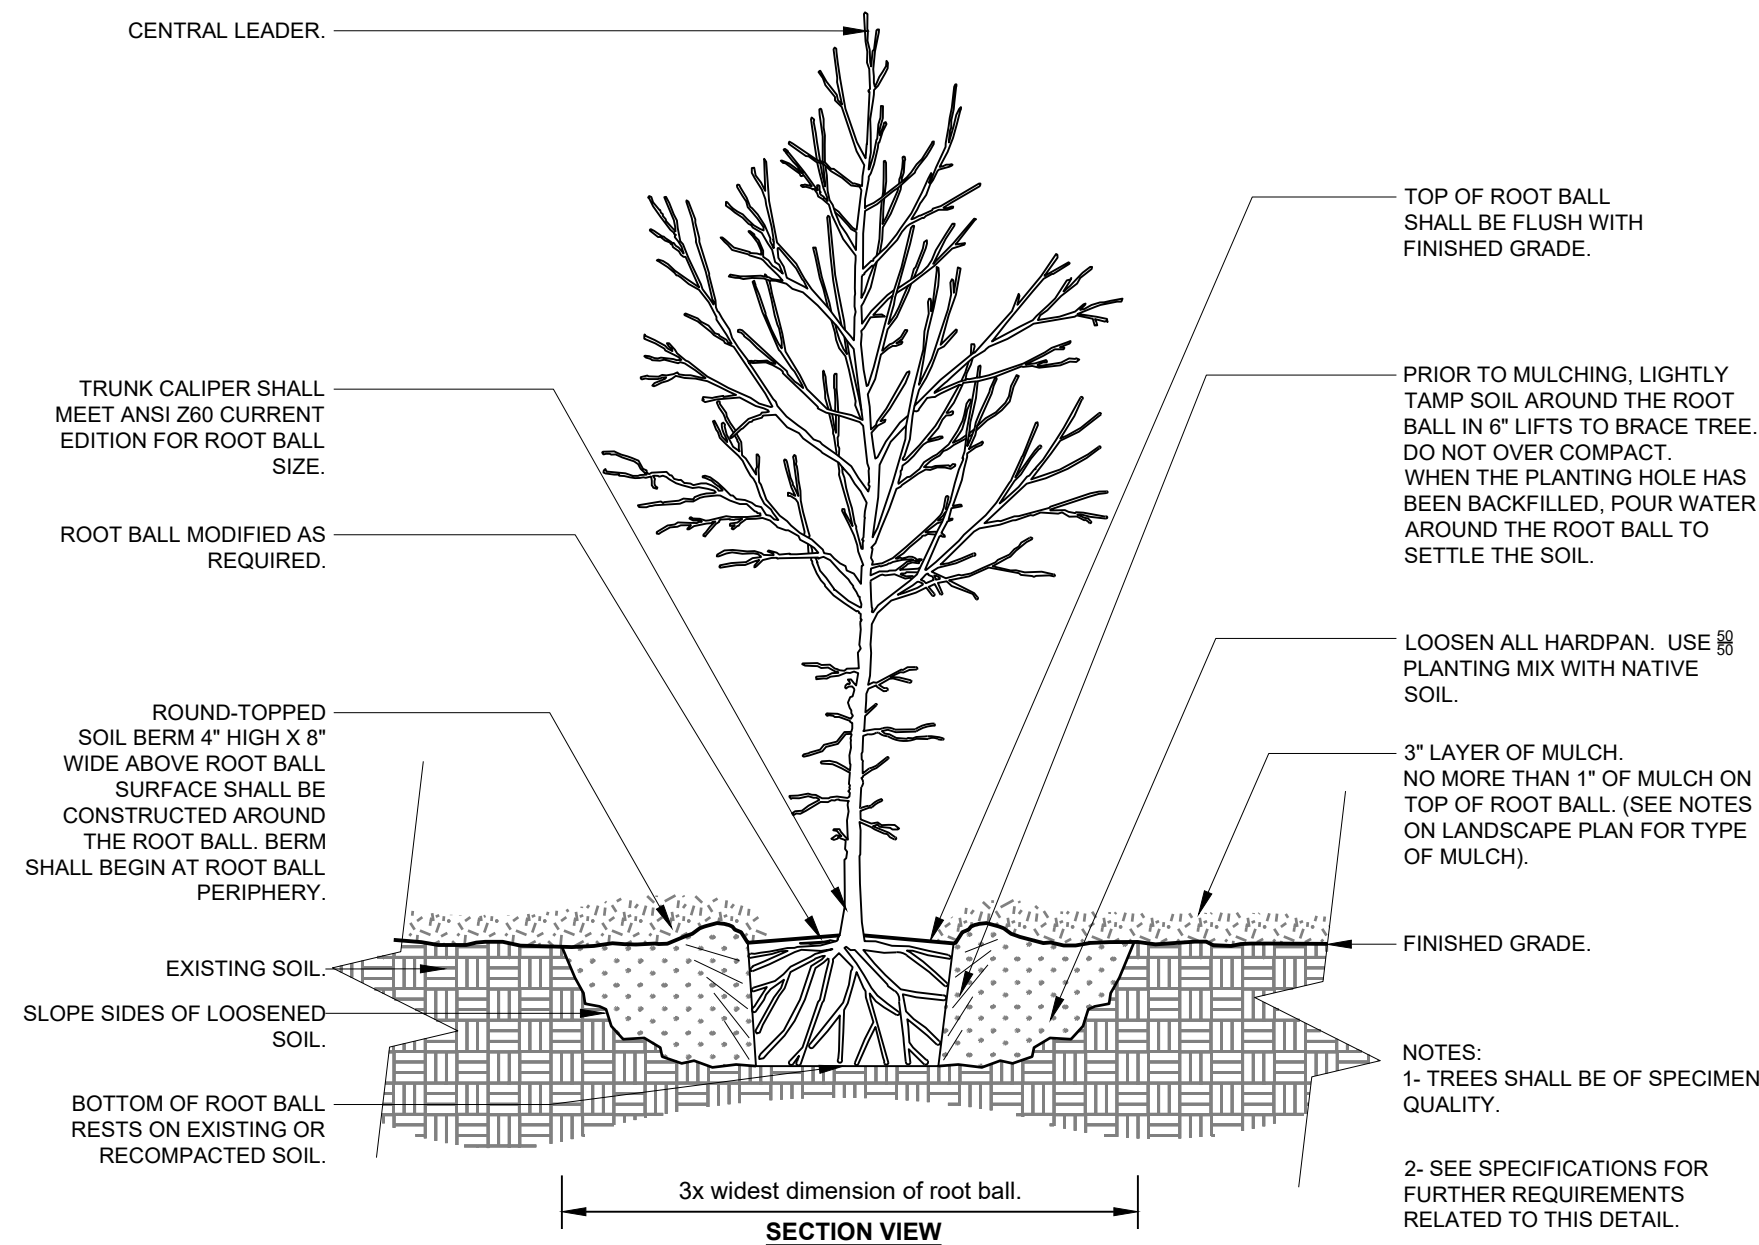


4 TREE PLANTING

1/2" = 1'-0"

URBAN TREE FOUNDATION © 2014
OPEN SOURCE FREE TO USE

0000-01

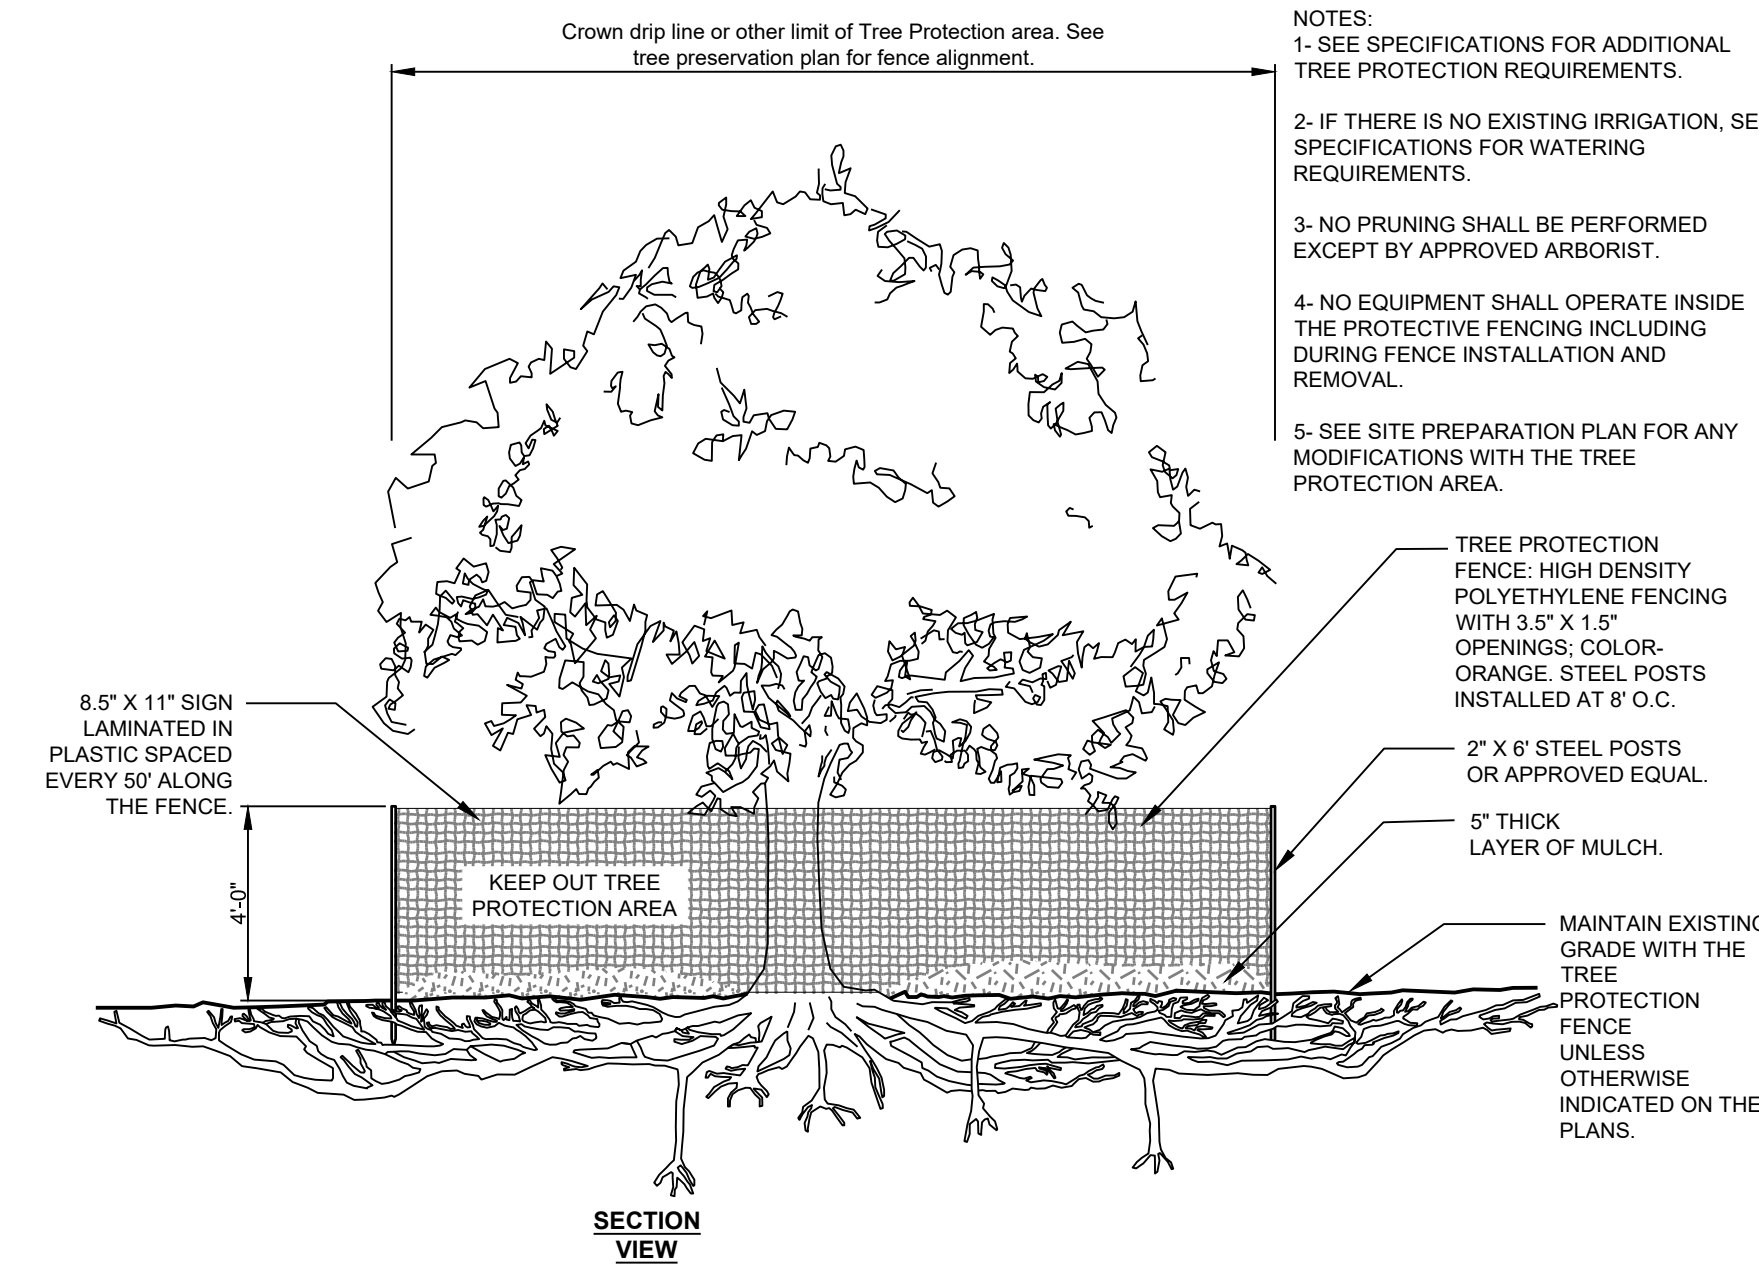

5 TREE PROTECTION

1/4" = 1'-0"

URBAN TREE FOUNDATION © 2014
OPEN SOURCE FREE TO USE


FX-PL-FX-TRMT-02

1 SOD INSTALLATION

NOT TO SCALE

URBAN TREE FOUNDATION © 2014
OPEN SOURCE FREE TO USE

0002-01

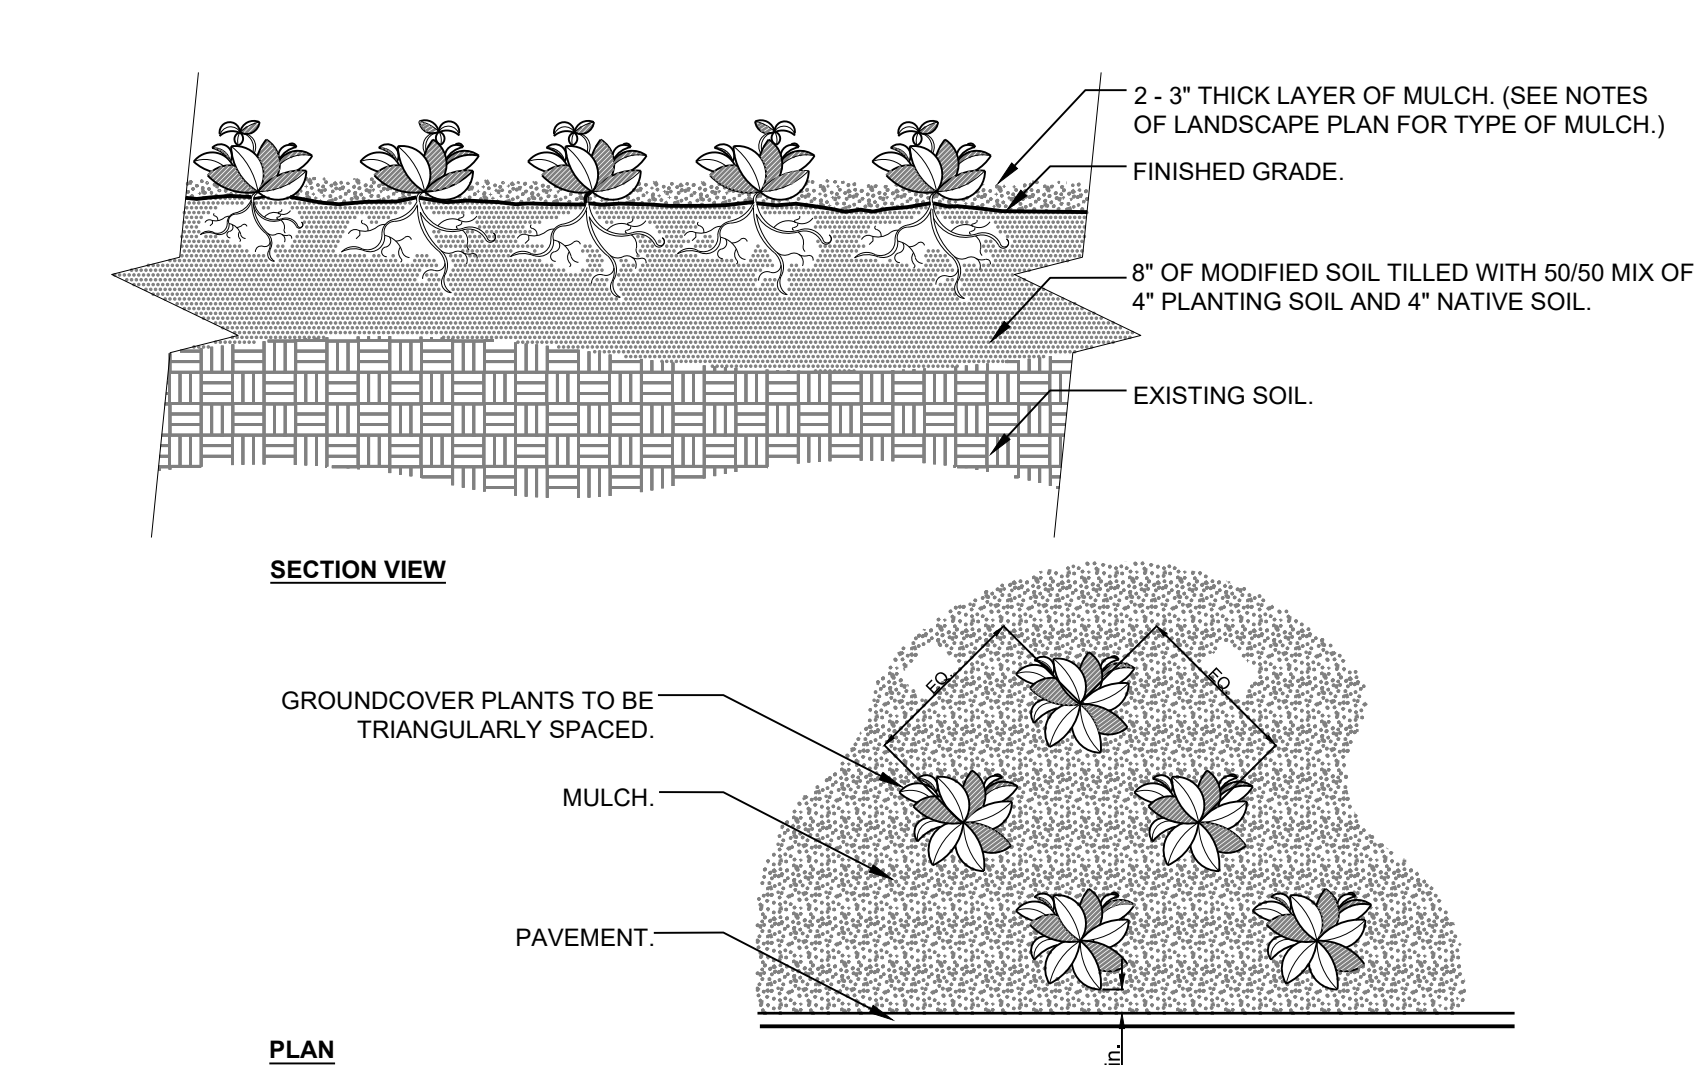


NOTES:
1- SEE PLANTING LEGEND FOR GROUNDCOVER SPECIES, SIZE, AND SPACING DIMENSION
2- SMALL ROOTS (1/2" OR LESS) THAT GROW AROUND, UP, OR DOWN THE ROOT BALL PERIPHERY ARE CONSIDERED A NORMAL CONDITION IN CONTAINER PRODUCTION AND ARE ACCEPTABLE HOWEVER THEY SHOULD BE ELIMINATED AT THE TIME OF PLANTING. ROOTS ON THE PERIPHERY CAN BE REMOVED AT THE TIME OF PLANTING. (SEE ROOT BALL SHAVING CONTAINER DETAIL).
3- SETTLE SOIL AROUND ROOT BALL OF EACH GROUNDCOVER PRIOR TO MULCHING.

2 GROUNDCOVER

3/4" = 1'-0"

URBAN TREE FOUNDATION © 2014
OPEN SOURCE FREE TO USE

0003-01

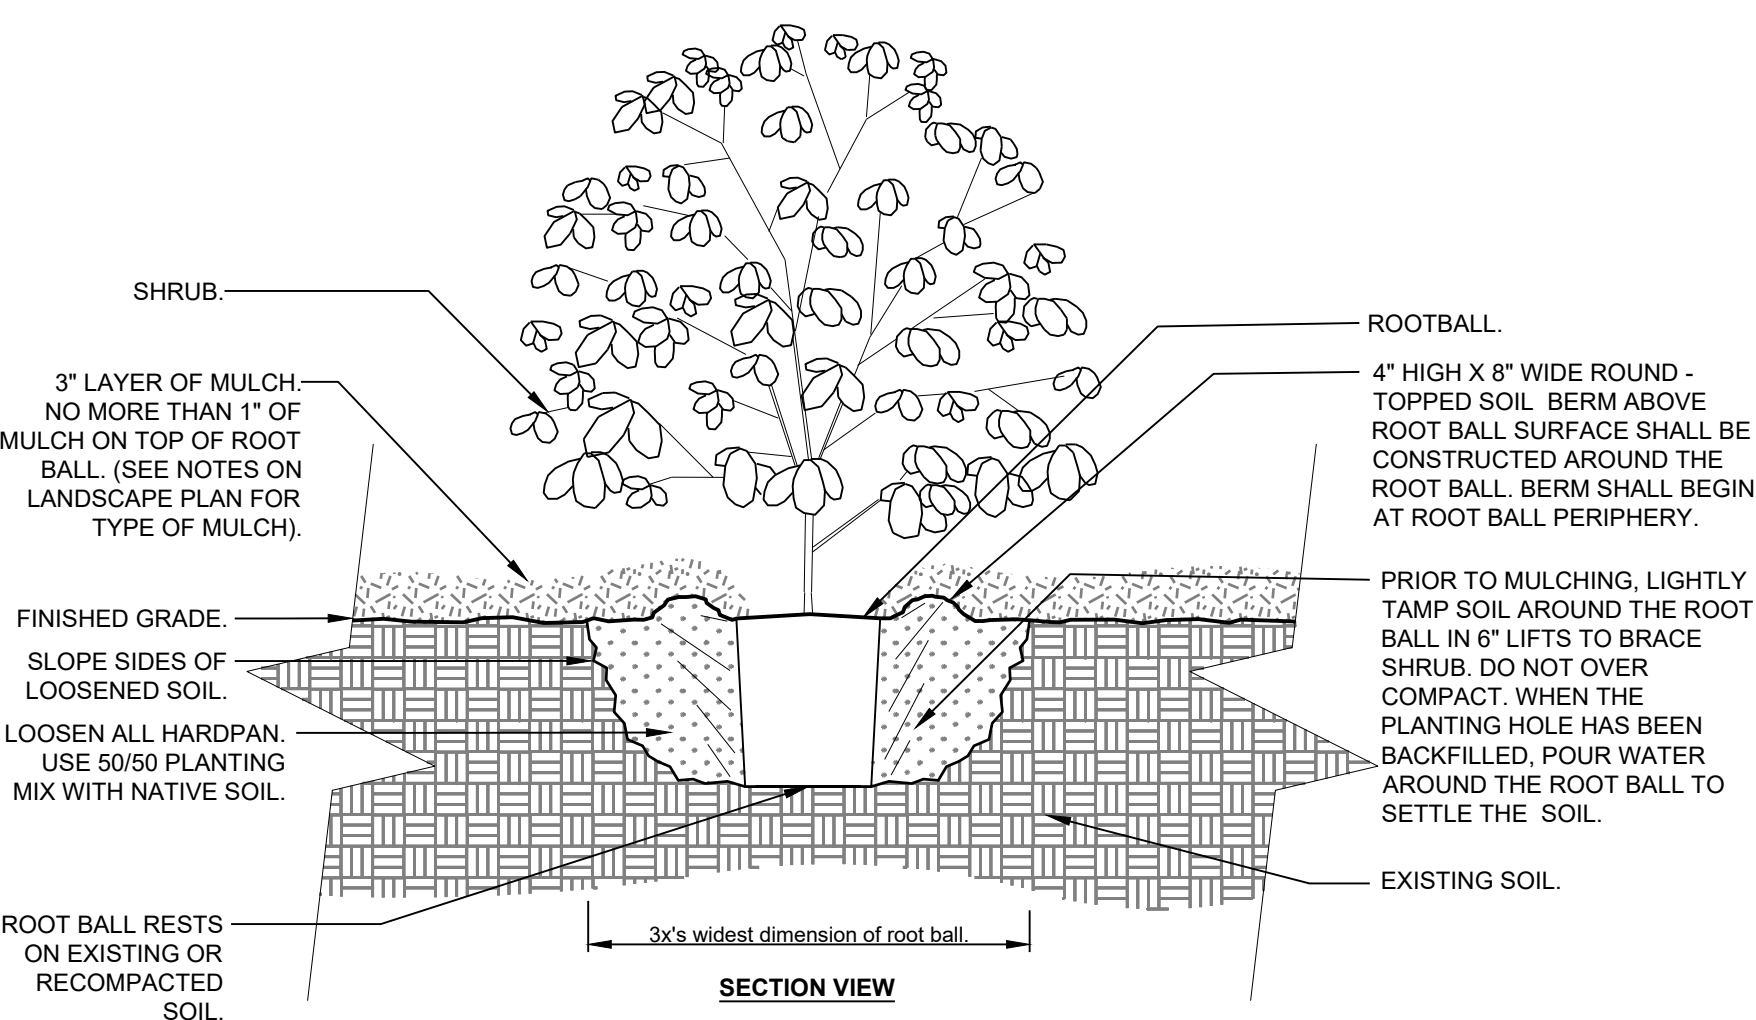

NOTES:
1- SHRUBS SHALL BE OF SPECIMEN QUALITY.
2- SEE SPECIFICATIONS FOR FURTHER REQUIREMENTS RELATED TO THIS DETAIL.

3 SHRUB PLANTING

3/4" = 1'-0"

URBAN TREE FOUNDATION © 2014
OPEN SOURCE FREE TO USE

0001-01



PANDA EXPRESS, INC.
1683 Walnut Grove Ave.
Rosemead, California
91770
Telephone: 626.799.9898
Facsimile: 626.372.8288

All ideas, designs, arrangement and plans indicated or represented by this drawing are the property of Panda Express Inc. and were created for use on this specific project. None of these ideas, designs, arrangements or plans may be used by or disclosed to any person, firm, or corporation without the written permission of Panda Express Inc.

REVISIONS:

| | |
|--|--|
| | |
| | |
| | |
| | |
| | |
| | |
| | |
| | |
| | |
| | |

ISSUE DATE:

| |
|-----------------------------------|
| 10/07/21 INITIAL PERMIT SUBMITTAL |
| 12/08/21 1ST RE-SUBMITTAL |
| 01/07/22 2ND RE-SUBMITTAL |
| 01/24/22 PERMIT/BID SET |
| |
| |
| |
| |

DRAWN BY: JRH

PANDA PROJECT #: D8159
ARCH PROJECT #: S8-22-D81 59



PANDA EXPRESS
TRUE WARM & WELCOME 2500
111 BURGESS RD
HARRISONBURG, VA 22801

L-2

LANDSCAPE DETAIL

TRUE WARM & WELCOME 2500